
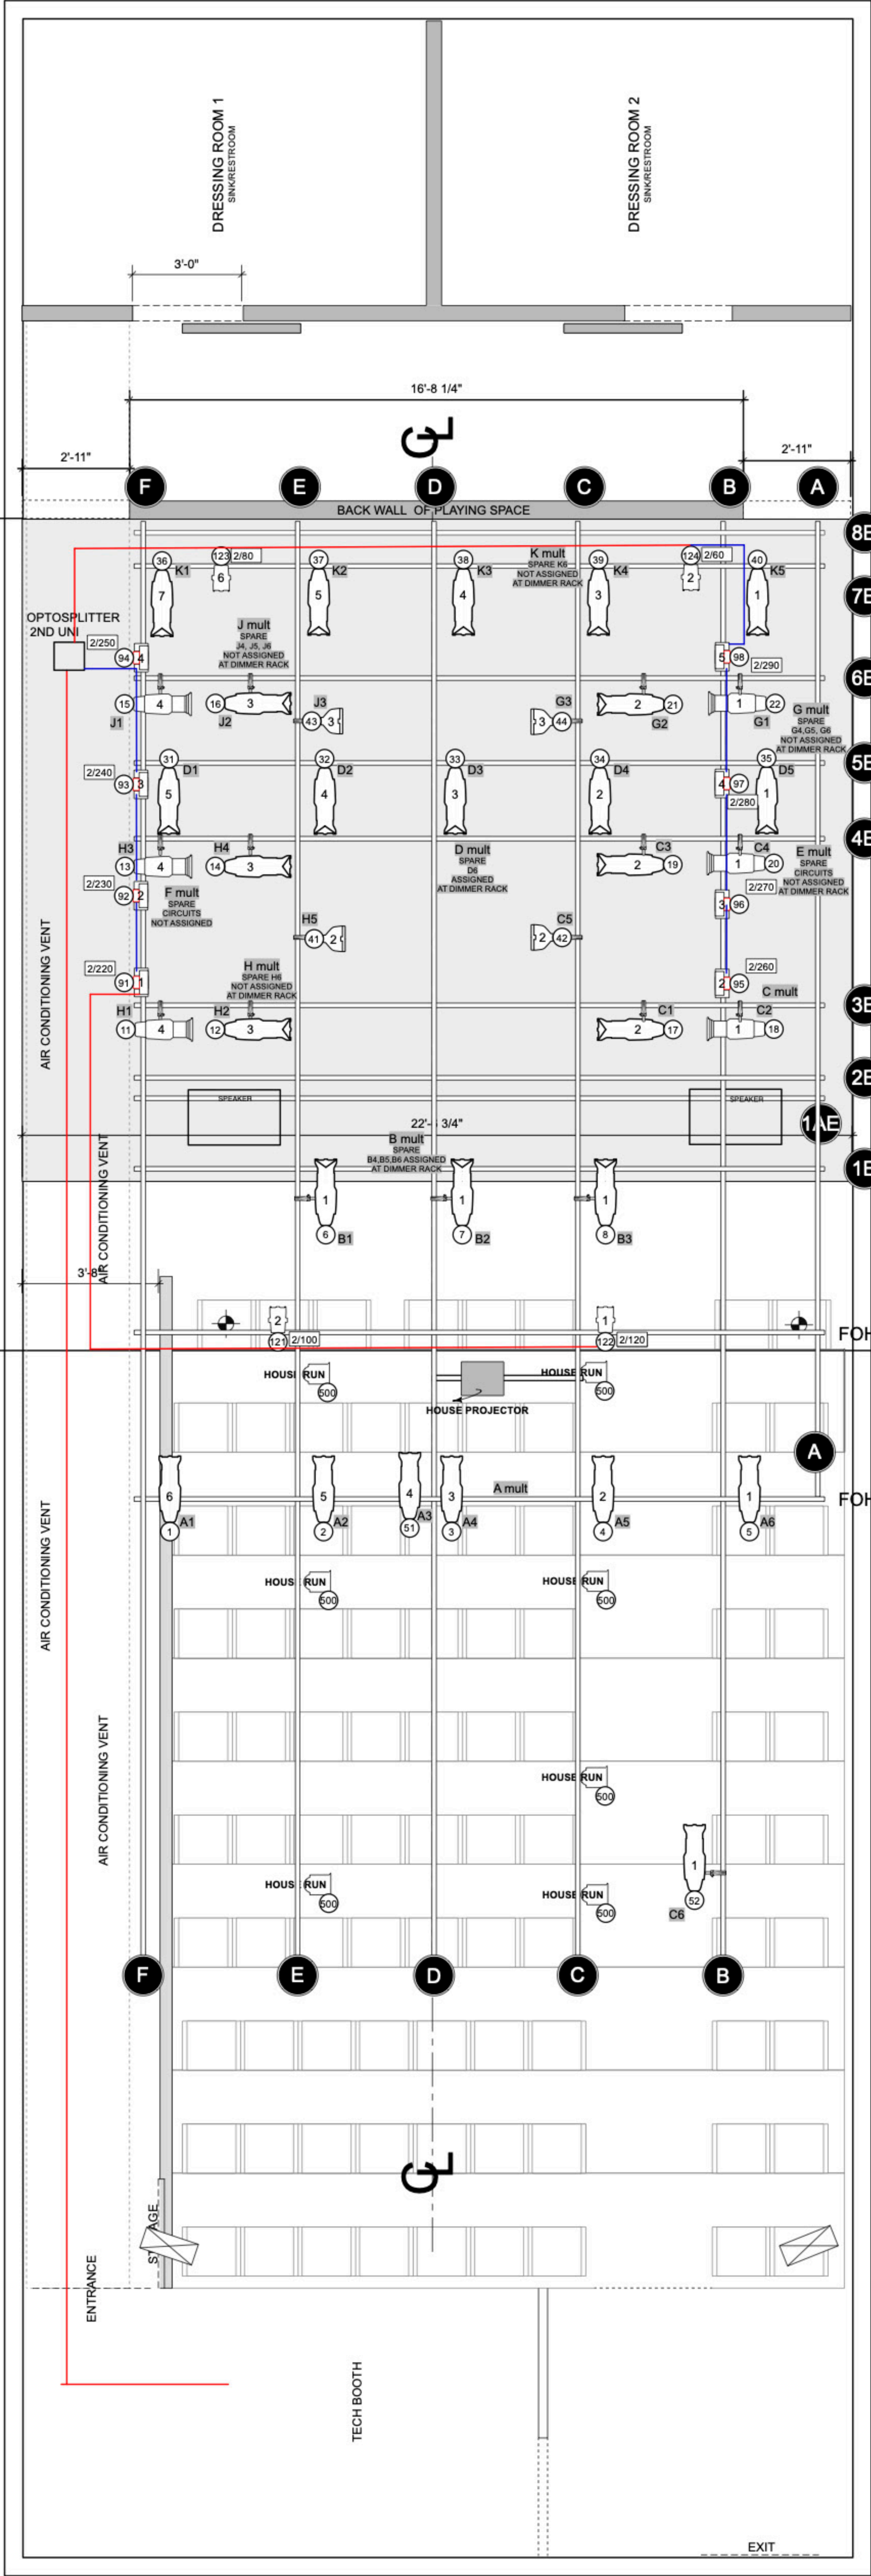
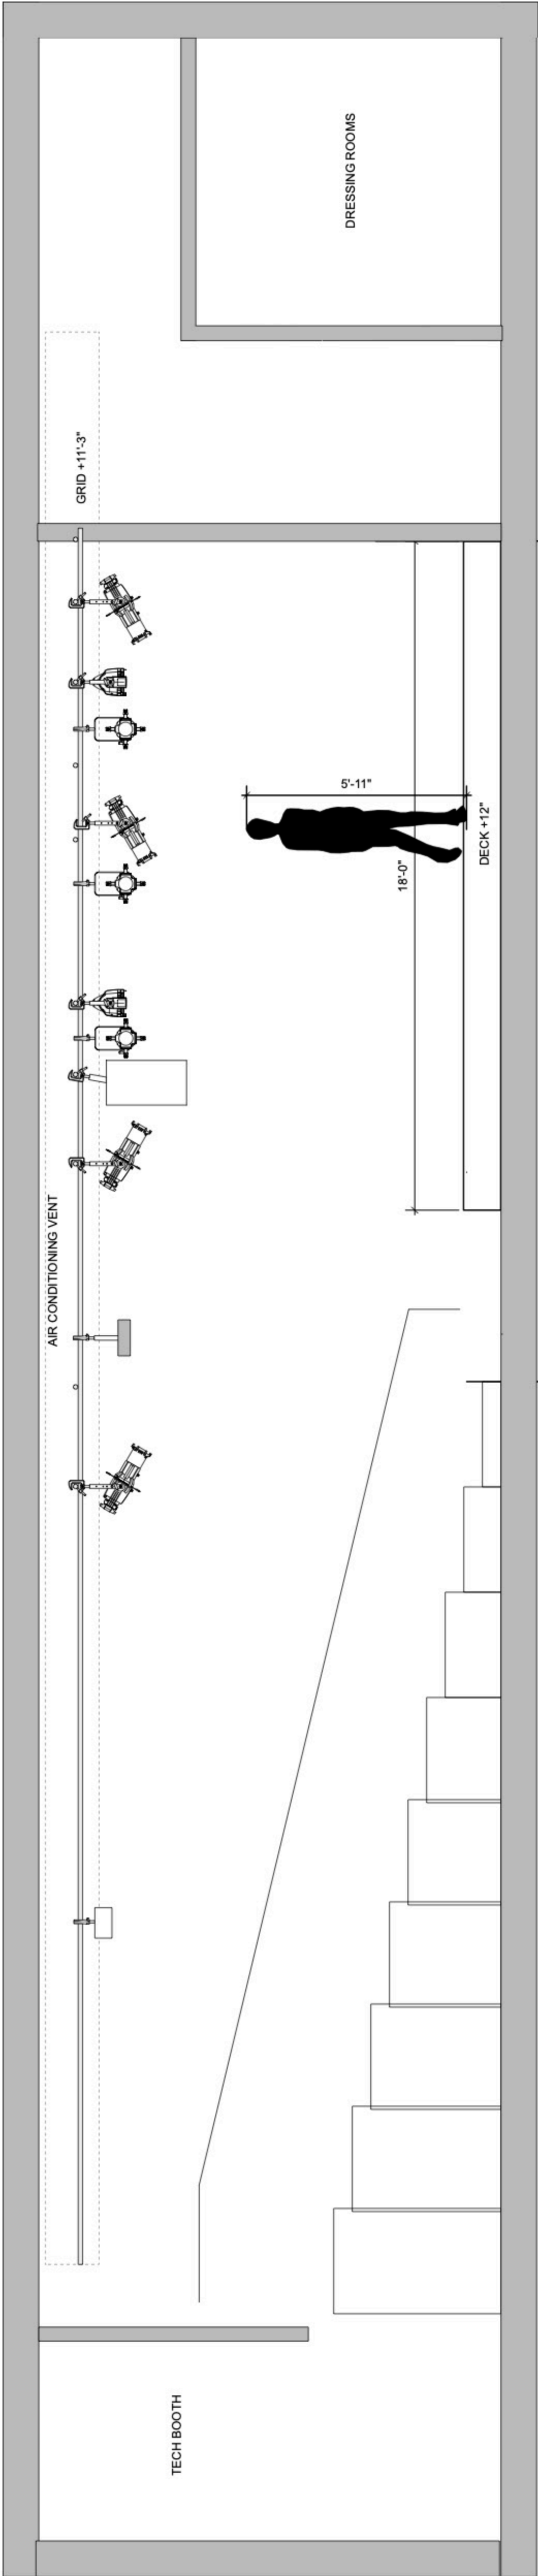


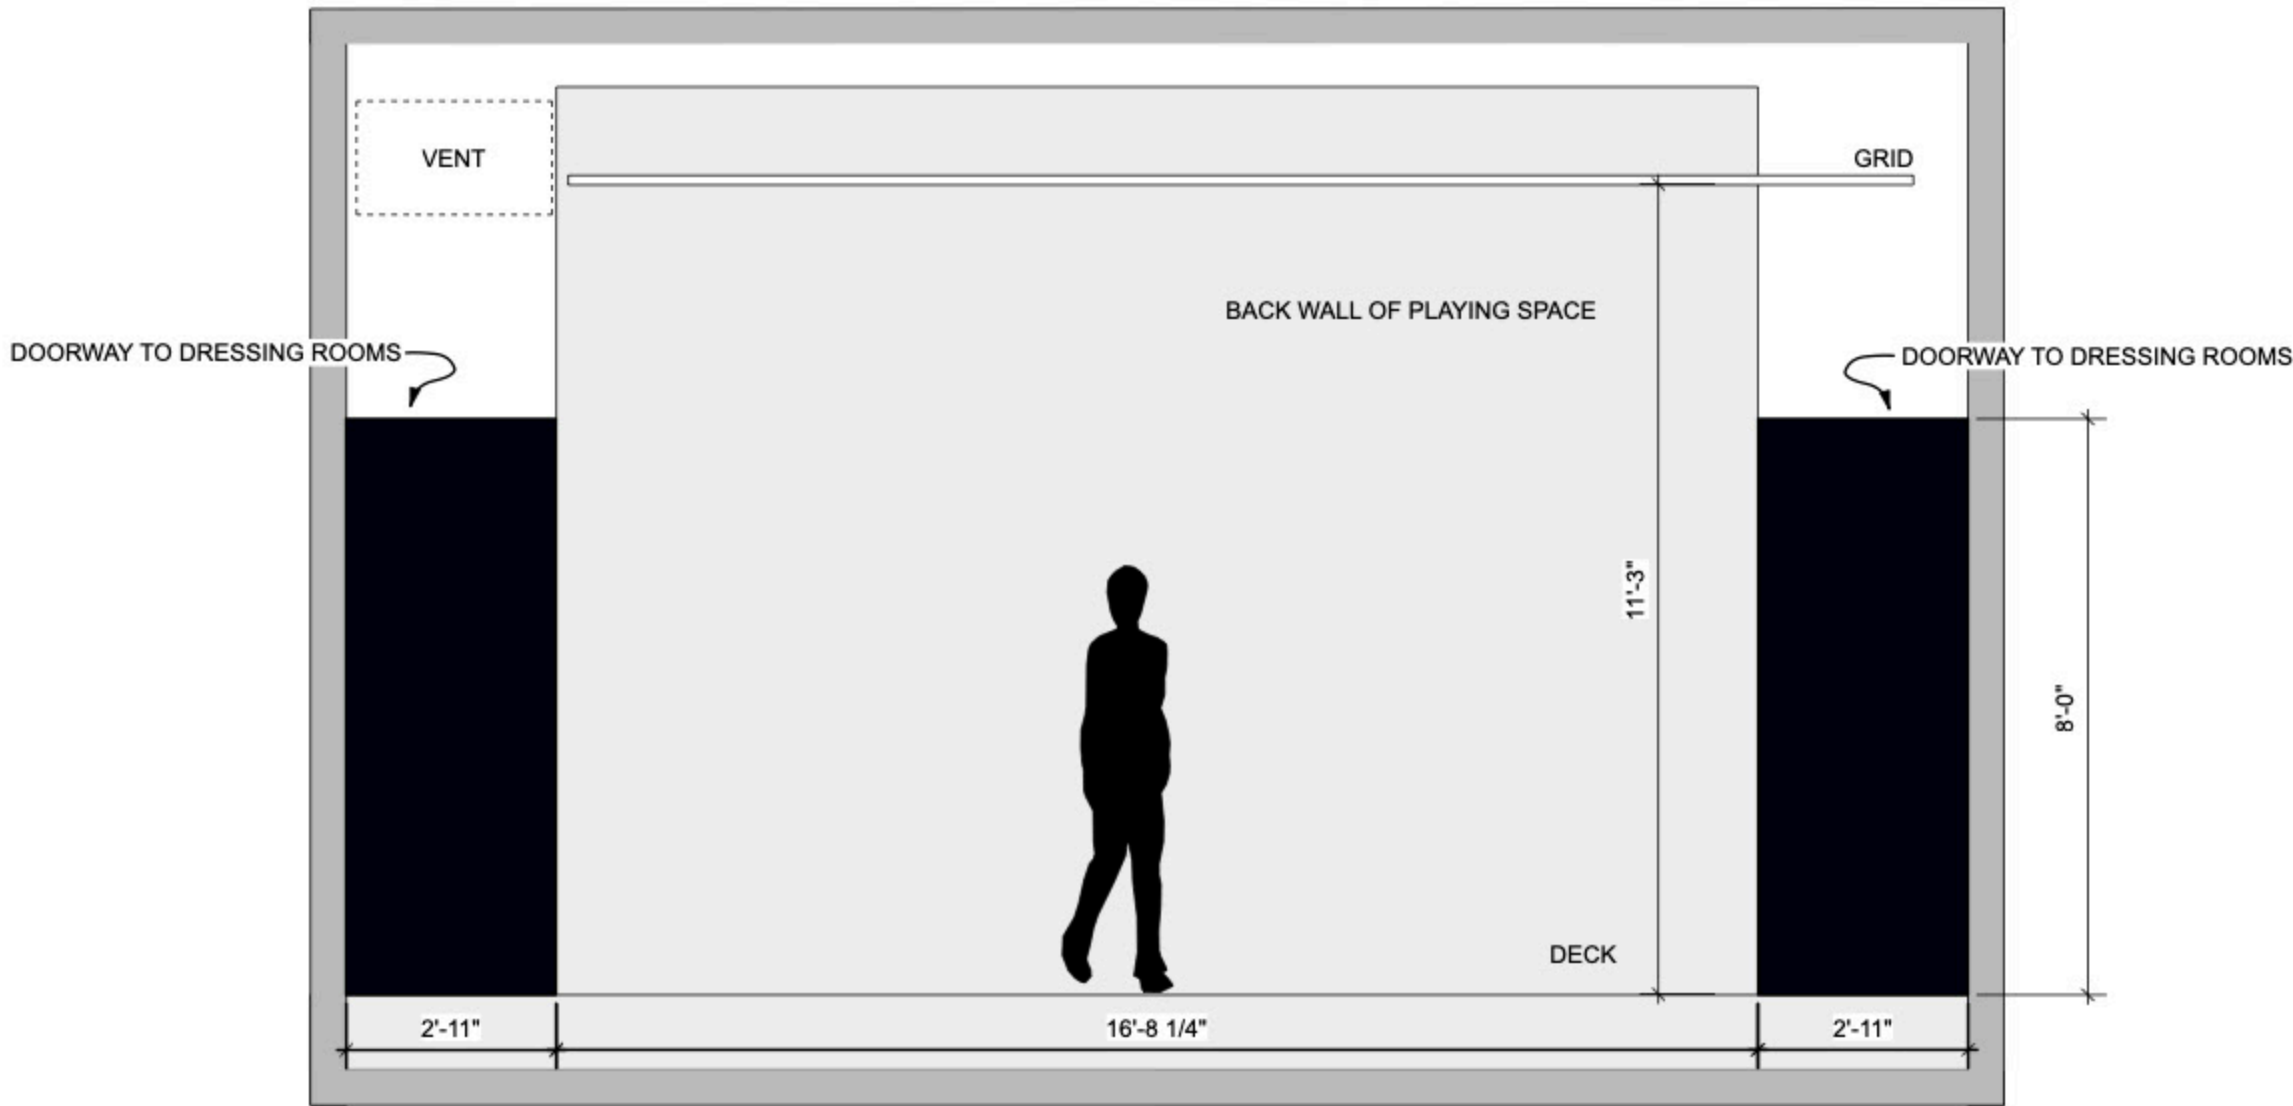

KEY

- SOURCE FOUR 36 575W
- SOURCE FOUR 50 575W
- SOURCE FOUR PAR XWFL 575W
- CHAUVEUT COLORADO ZOOM
- ADJ MEGA 64 PROFILE
- LED HOUSE LIGHTS
- DMX 5 PIN
- DMX 3 PIN

HOUSE INVENTORY

- 4 @ SOURCE FOUR 36 575W
- 2 @ SOURCE FOUR 50 575W
- 21 @ SOURCE FOUR PAR XWFL 575W
- 27 @ SOURCE FOUR 50 575W
- 4 @ SOURCE FOUR 36 575W
- 21 @ SOURCE FOUR 50 575W
- 4 @ SOURCE FOUR PAR XWFL 575W
- 4 @ SOURCE FOUR PAR WITH WMM/WW LENS
- 4 @ CHAUVEUT COLORADO ZOOM
- 4 @ ADJ MEGA 64 PROFILE
- 4 @ LED (RETROFITTED) HOUSE LIGHTS

LEGEND

- 1 UNIT NUMBER
- 11 CHANNEL
- 05 CIRCUIT #
- 1000 UNIVERSE/ADDRESS

WILD PROJECT

195 E 3rd STREET
NEW YORK, NY 10009
PHONE: 212.228.1195

REP LIGHT PLOT

GENERAL NOTES

- THERE ARE NO HANGING POSITIONS UNDER OR ON TOP OF THE AIR VENT
- MOST UNITS HUNG @ 90 DEGREES CLOSE TO THE GRID
- THERE ARE A TOTAL OF 9 MULT RUNS TO TWO ETC 24 DM SENSOR RACKS
- SEE DIMMER CHART PAPERWORK FOR DIMMER TO CIRCUIT INFO

SCALE: 1/2" = 1'-0"
DATE: 09.09.2025
REVISED: KIA ROGERS